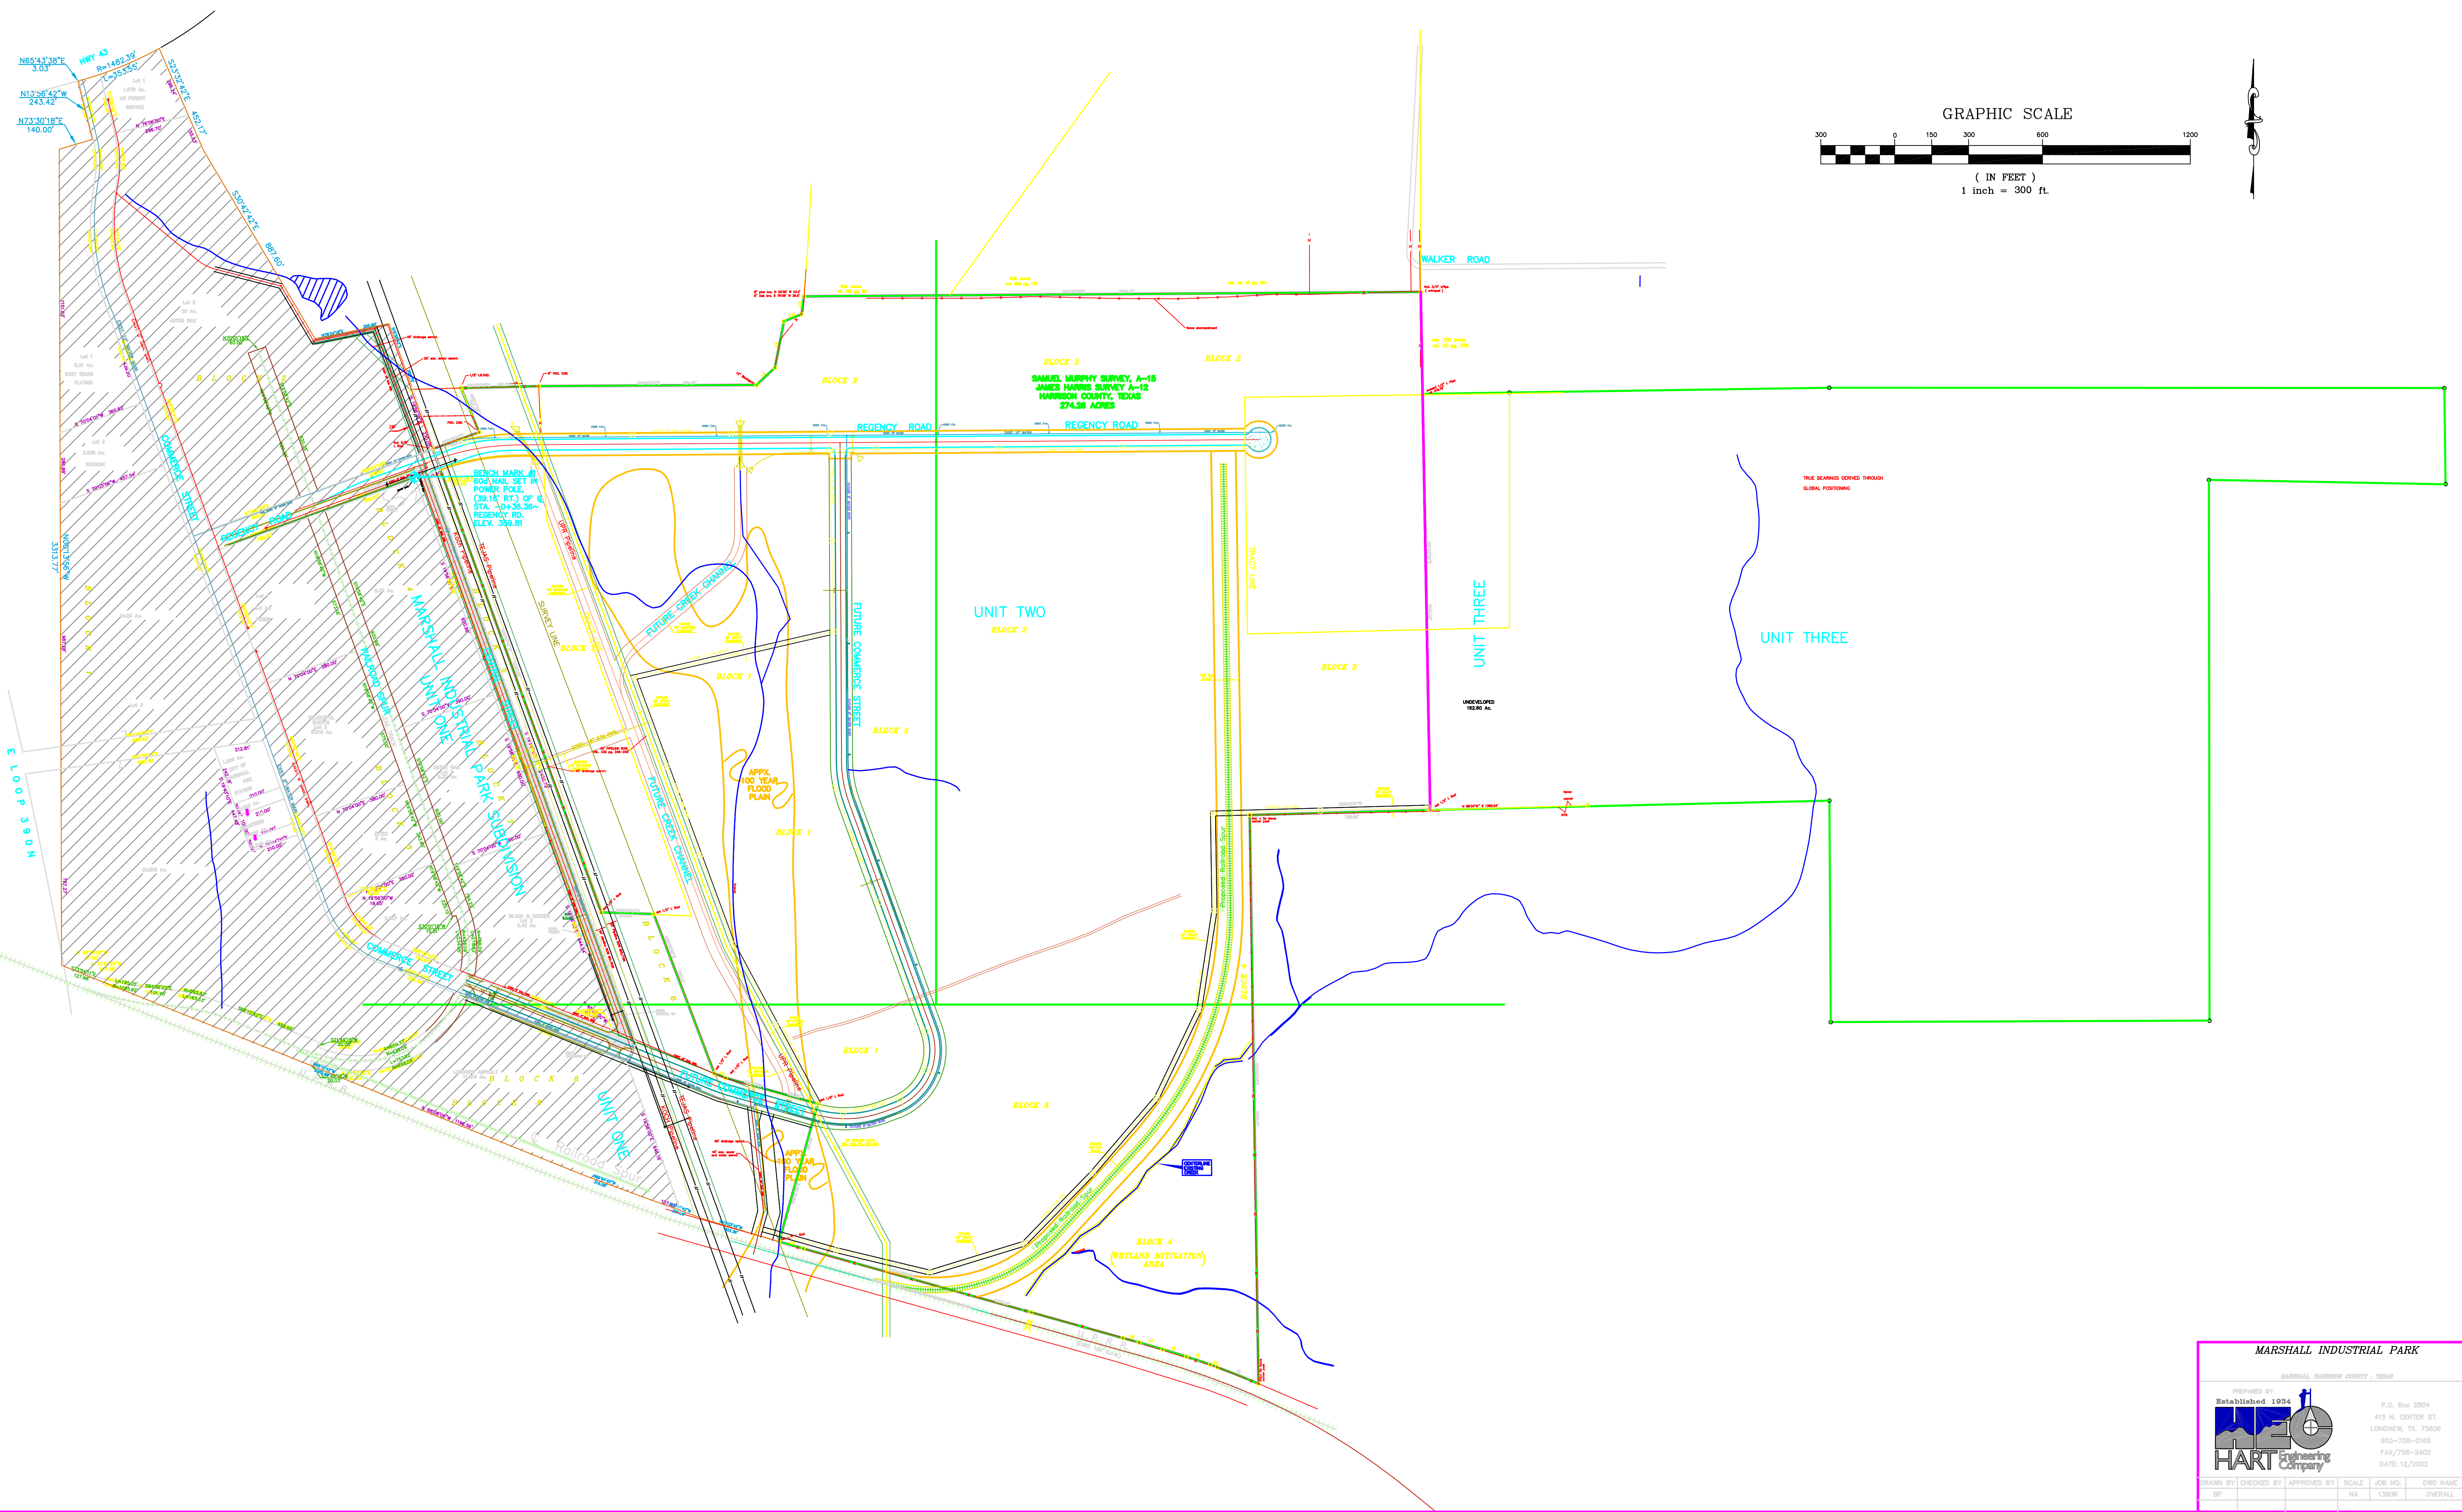


MARSHALL INDUSTRIAL PARK
MARSHALL, HARRISON COUNTY, TEXAS

PREPARED BY
HART Engineering Company
Established 1934
415 N. CENTER ST.
LONGVIEW, TX 75605
935-758-0188
FAX 935-2402
DATE: 12/2002

DRAWN BY	CHECKED BY	APPROVED BY	SCALE	JOB NO.	DWG NAME
BP			NA	13806	OVERALL